





FLOOR PLAN
SCALE: 3/32" = 1'-0"

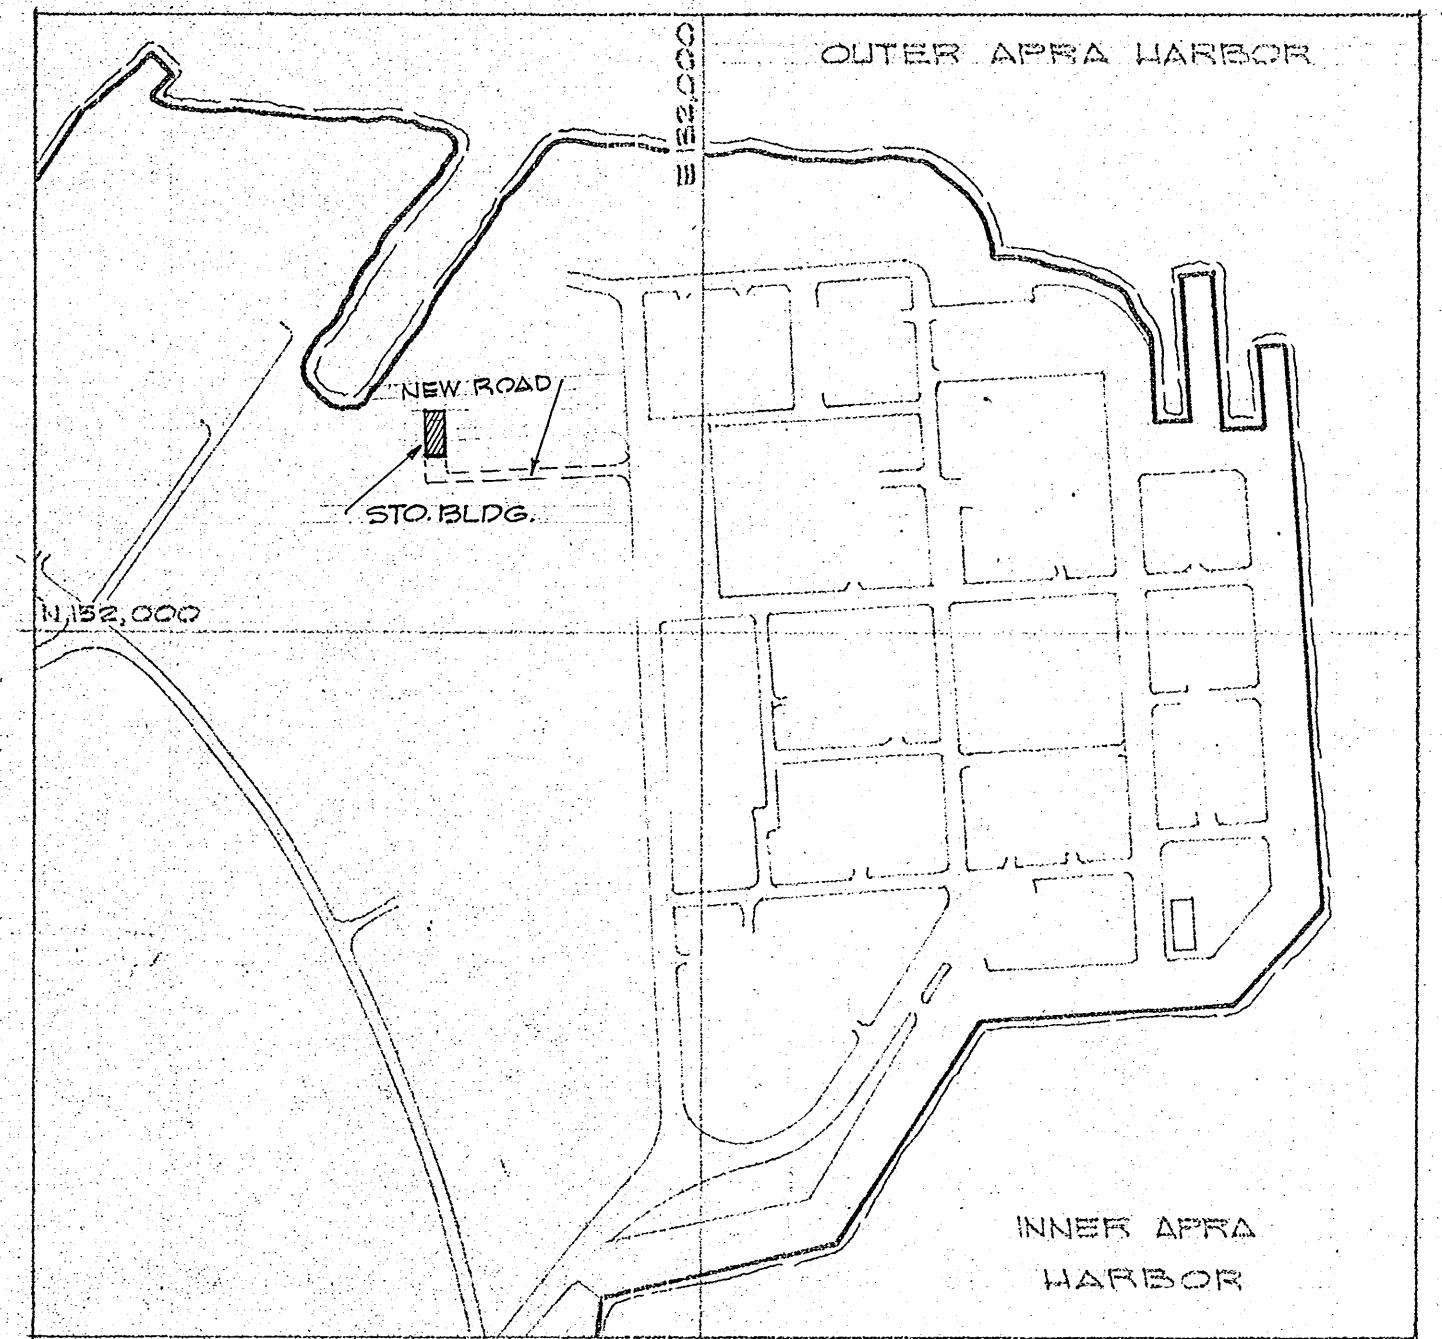

SITE PLAN
SCALE: 1" = 400'

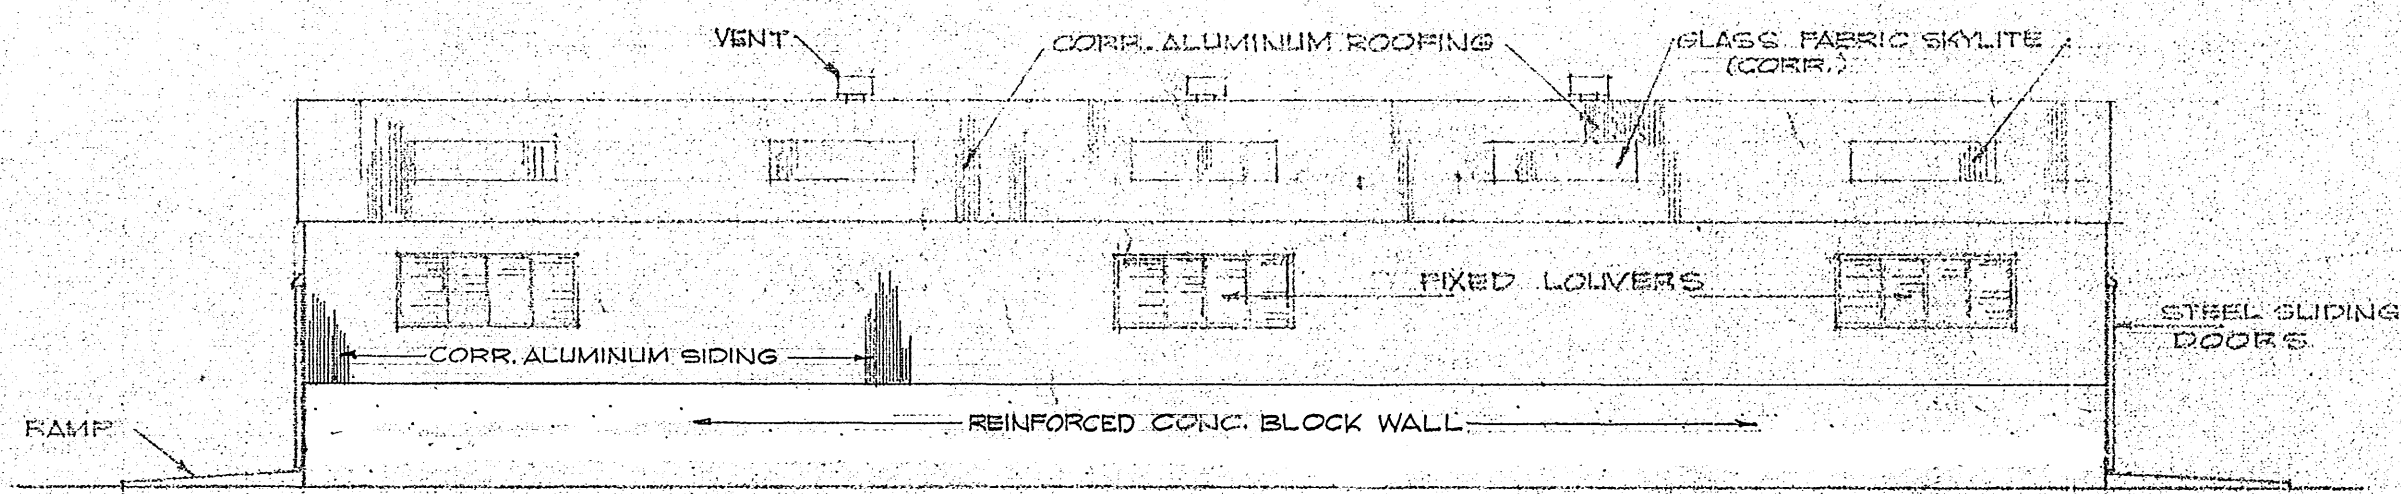

SIDE ELEVATION
SCALE: 3/32" = 1'-0"

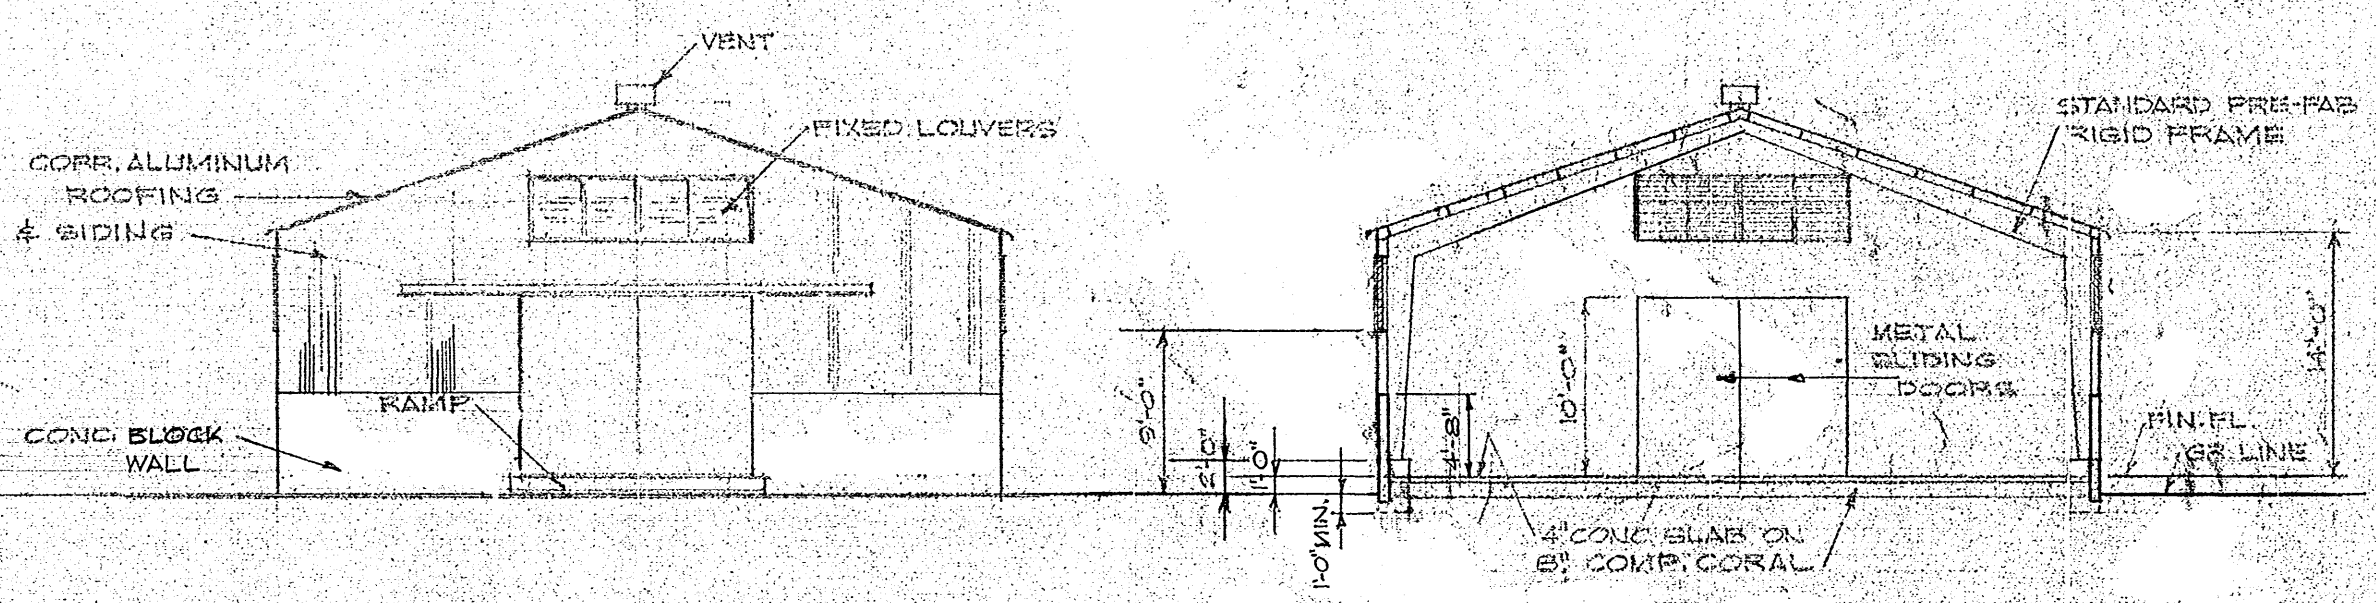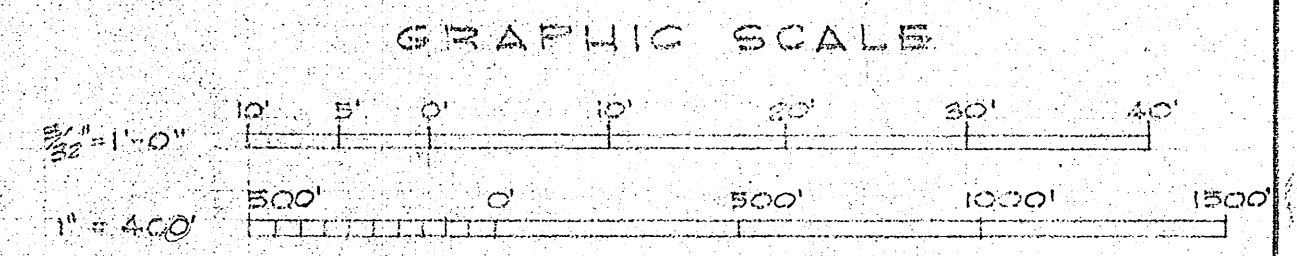

END ELEVATION
SCALE: 3/32" = 1'-0"

SECTION
SCALE: 3/32" = 1'-0"

SYMBOL	DESCRIPTION	DATE	APPROVAL
REVISIONS			
APWC DWG NO.	DEPT. OF THE NAVY BUREAU OF YARDS & DOCKS		
19932	AREA PUBLIC WORKS OFFICE		
	MARIANAS AREA, GUAM, M.I.		
DES.	SHIP REPAIR FACILITY		
	GUAM, M.I.		
DRAWN	JESUITAS		
TR.			
CHKD.	H. BROCK		
APPROVED	BROCK		
PLNG. DIR.			
DES. DIR.	W. BROCK		
PLNG. & DES. OFFICER			
SATISFACTORY TO FUNCTIONAL			
GOOD FOR REQUEST			
	SCALE AS SHOWN		
	SHEET 1 OF 1		
	DATE	1/9/58	
	Y&P DWG NO.	737-901	