


LOCATION PLAN
NO SCALE



- LEGEND:**
- EXISTING PAVED ROAD
 - POWER LINE
 - POLE WITH ANCHOR
 - PALM TREE
 - CAMACHILE TREE

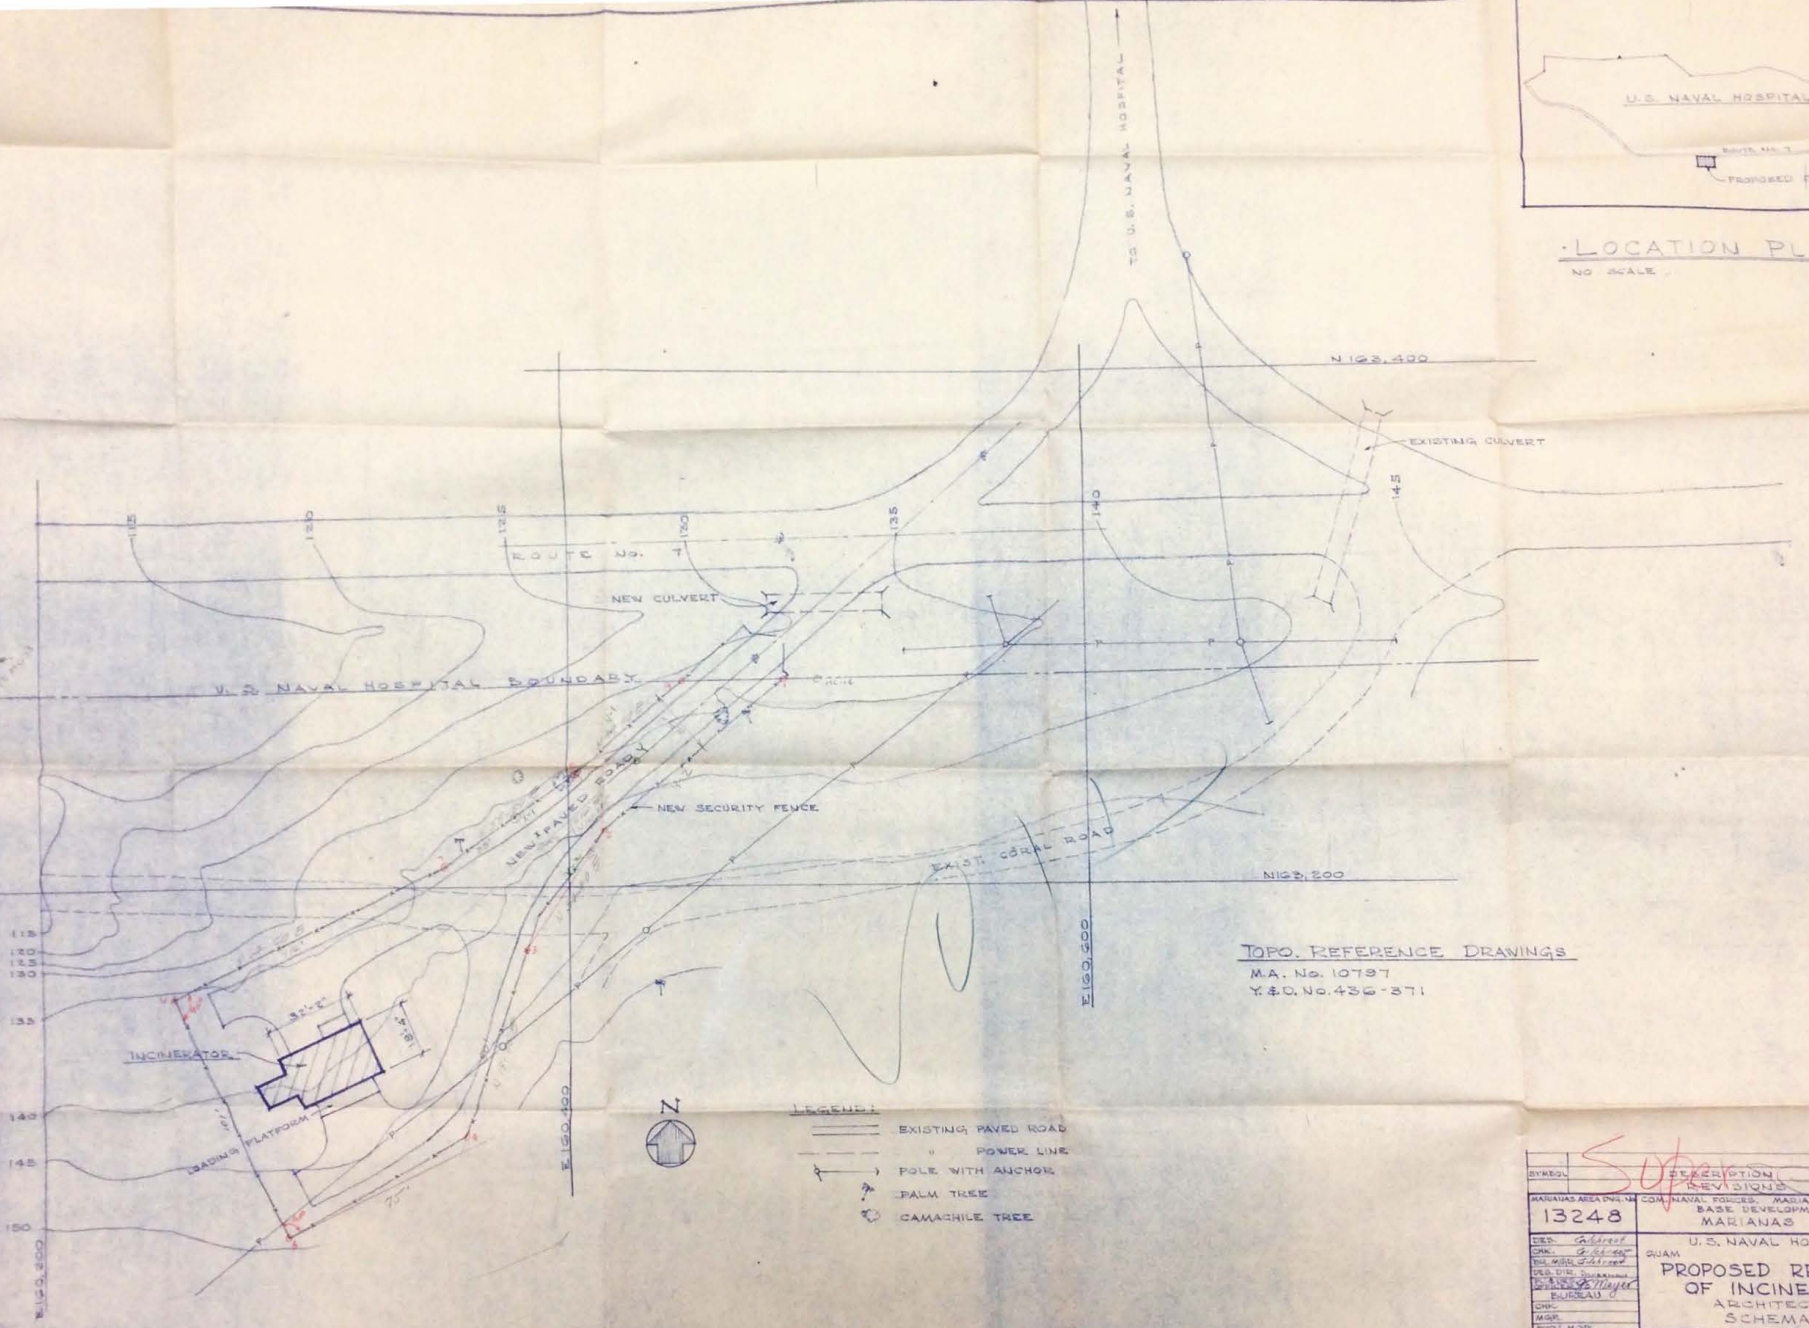

SYMBOL	DESCRIPTION	DATE APPROVED
13248	COM. NAVAL POLICES, MARIANAS' BASE DEVELOPMENT DIV. MARIANAS AREA	
DES. <i>S. J. Jones</i>	U.S. NAVAL HOSPITAL	
CHK. <i>S. J. Jones</i>	QUAM	M.I.
ENL. MOD. <i>S. J. Jones</i>	PROPOSED RELOCATION OF INCINERATOR ARCHITECTURAL SCHEMATIC	
PRO. DIR. <i>S. J. Jones</i>	APPROVED <i>S. J. Jones</i>	DATE 8-1-1953
CHIEF <i>S. J. Jones</i>	ENGINEER FOR ASST. CHIEF OF STAFF	
BUREAU	APPROVED FOR BUREAU OF Y&O	SCALE 1/4" = 1' (REF.)
DATE		SHEET 1 OF 1
PROJ. MGR.		NOV
DIVISION		FOR CHIEF OF BUREAU
		Y.&O. DWG. No. 556-681

SATISFACTORY TO
P. J. Jones
DATE 5-5-53